

DATE: 11/06/2015 13:29:55 LOGIN NAME: HUSSAIN, REZAWAN  
 LOCATION: E:\NF\Projects\NCC Traffic Team Project Library\Enfield Mini Holland\Route A105\Deliverables\Drawings\Civils\Sketches\Sponsor Review update\Amended DWG following TIL Comments\A105 Southern Section Corridor Rev\_LR2.dwg


**KEY**

PROPOSED ENHANCED JUNCTION ENTRY TREATMENT

This drawing has been produced by Jacobs, based on and in conjunction with information supplied by London Borough of Enfield. No responsibility will be accepted for the use of this drawing in any other project. © Crown copyright and database rights 2015. Ordnance Survey Licence no 100019820.  
 METRES DO NOT SCALE OFF THIS DRAWING.

REV	DATE	DRAWN	REV'D	APP'D	REVISION

DRAWING NUMBER	REFERENCE DRAWING	TITLE

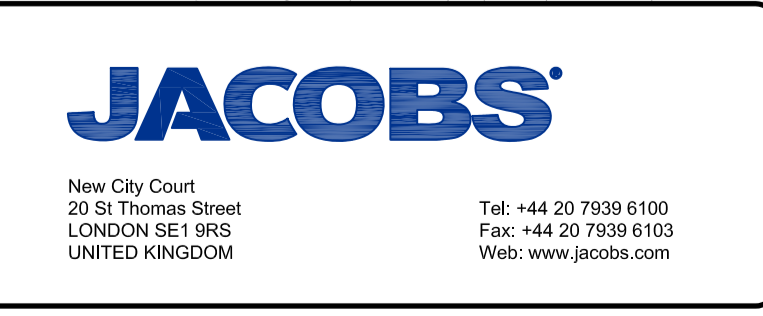

CLIENT LONDON BOROUGH OF ENFIELD			
PROJECT CYCLE ENFIELD			
DRAWN RH/FB	DRAWING CHECK AS	REVIEWED AN	APPROVED AN
DESIGNED RH	DESIGN REVIEW AS	DATE MAY 15	DATE MAY 15

TITLE PROPOSED A105 ROUTE CORRIDOR 7 OPTION 2	
SCALE 1:500@A1	DRAWING No B240G001-SK-C7-001-02
	REV -

**DRAFT**  
FOR COMMENTS ONLY