


# A105 Section 4

SOUTHBOUND  
TO BE RELOCATED

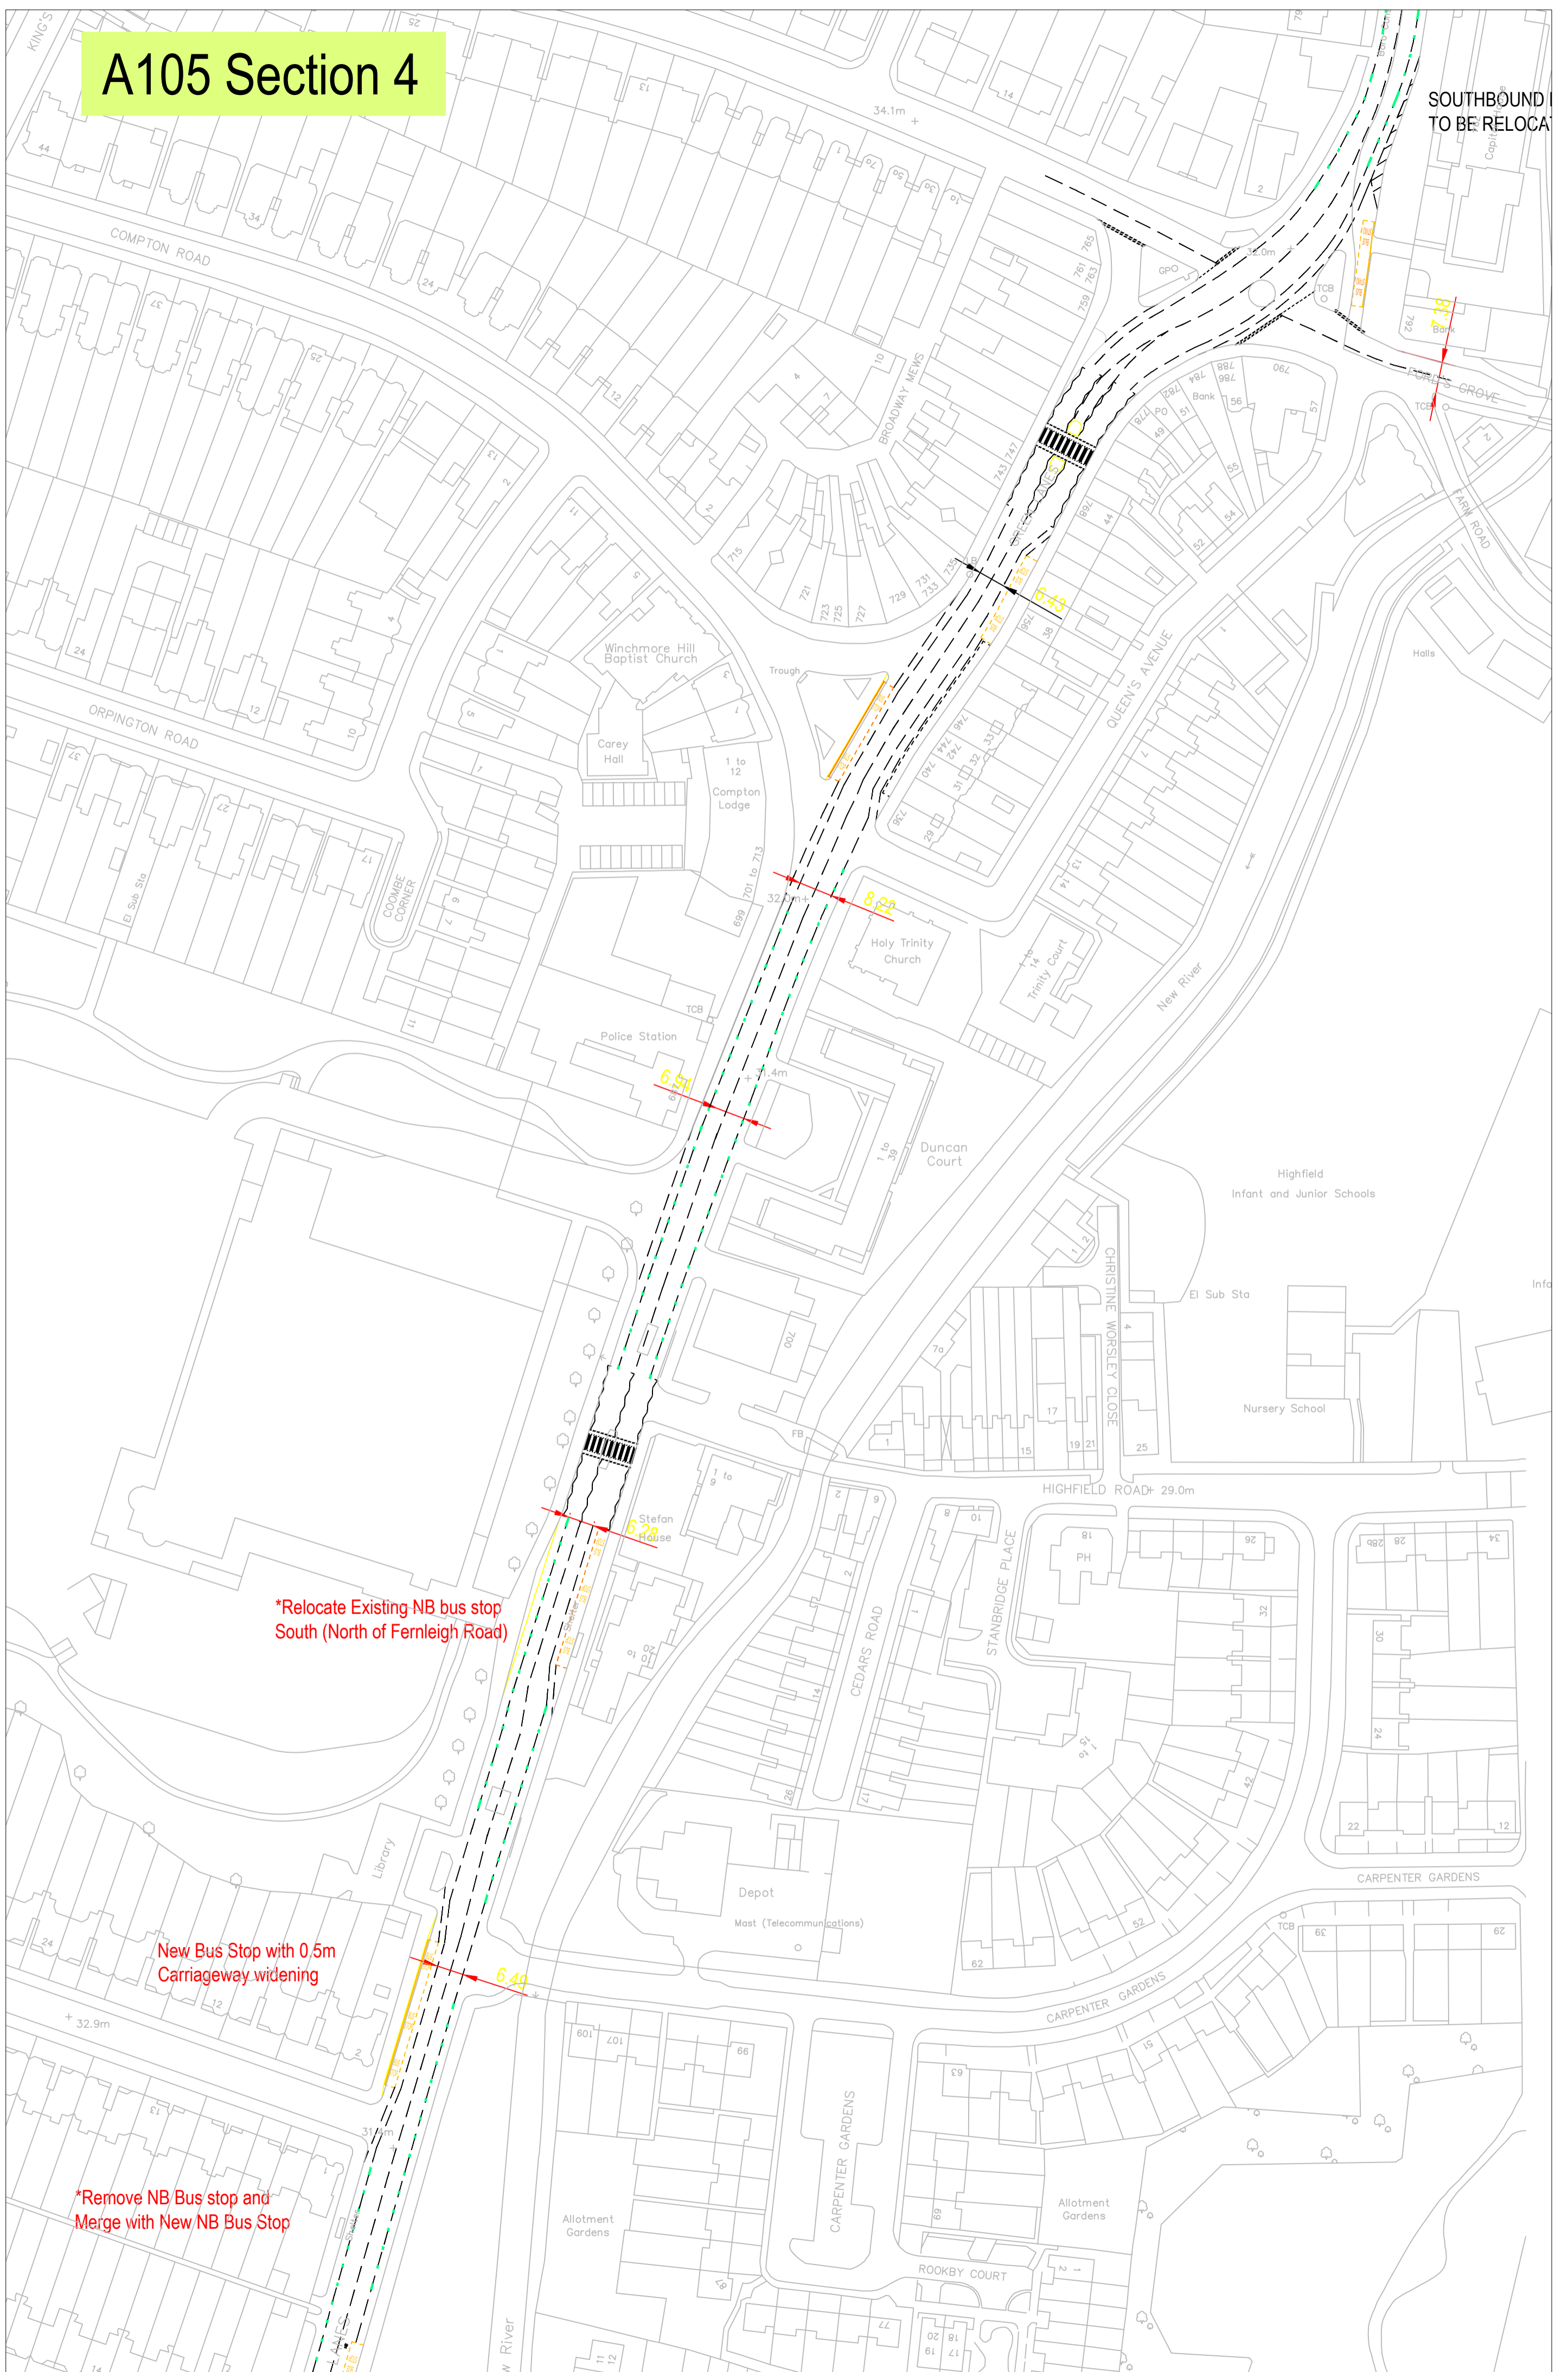

\*Relocate Existing NB bus stop  
South (North of Fernleigh Road)

New Bus Stop with 0.5m  
Carriageway widening

\*Remove NB Bus stop and  
Merge with New NB Bus Stop